

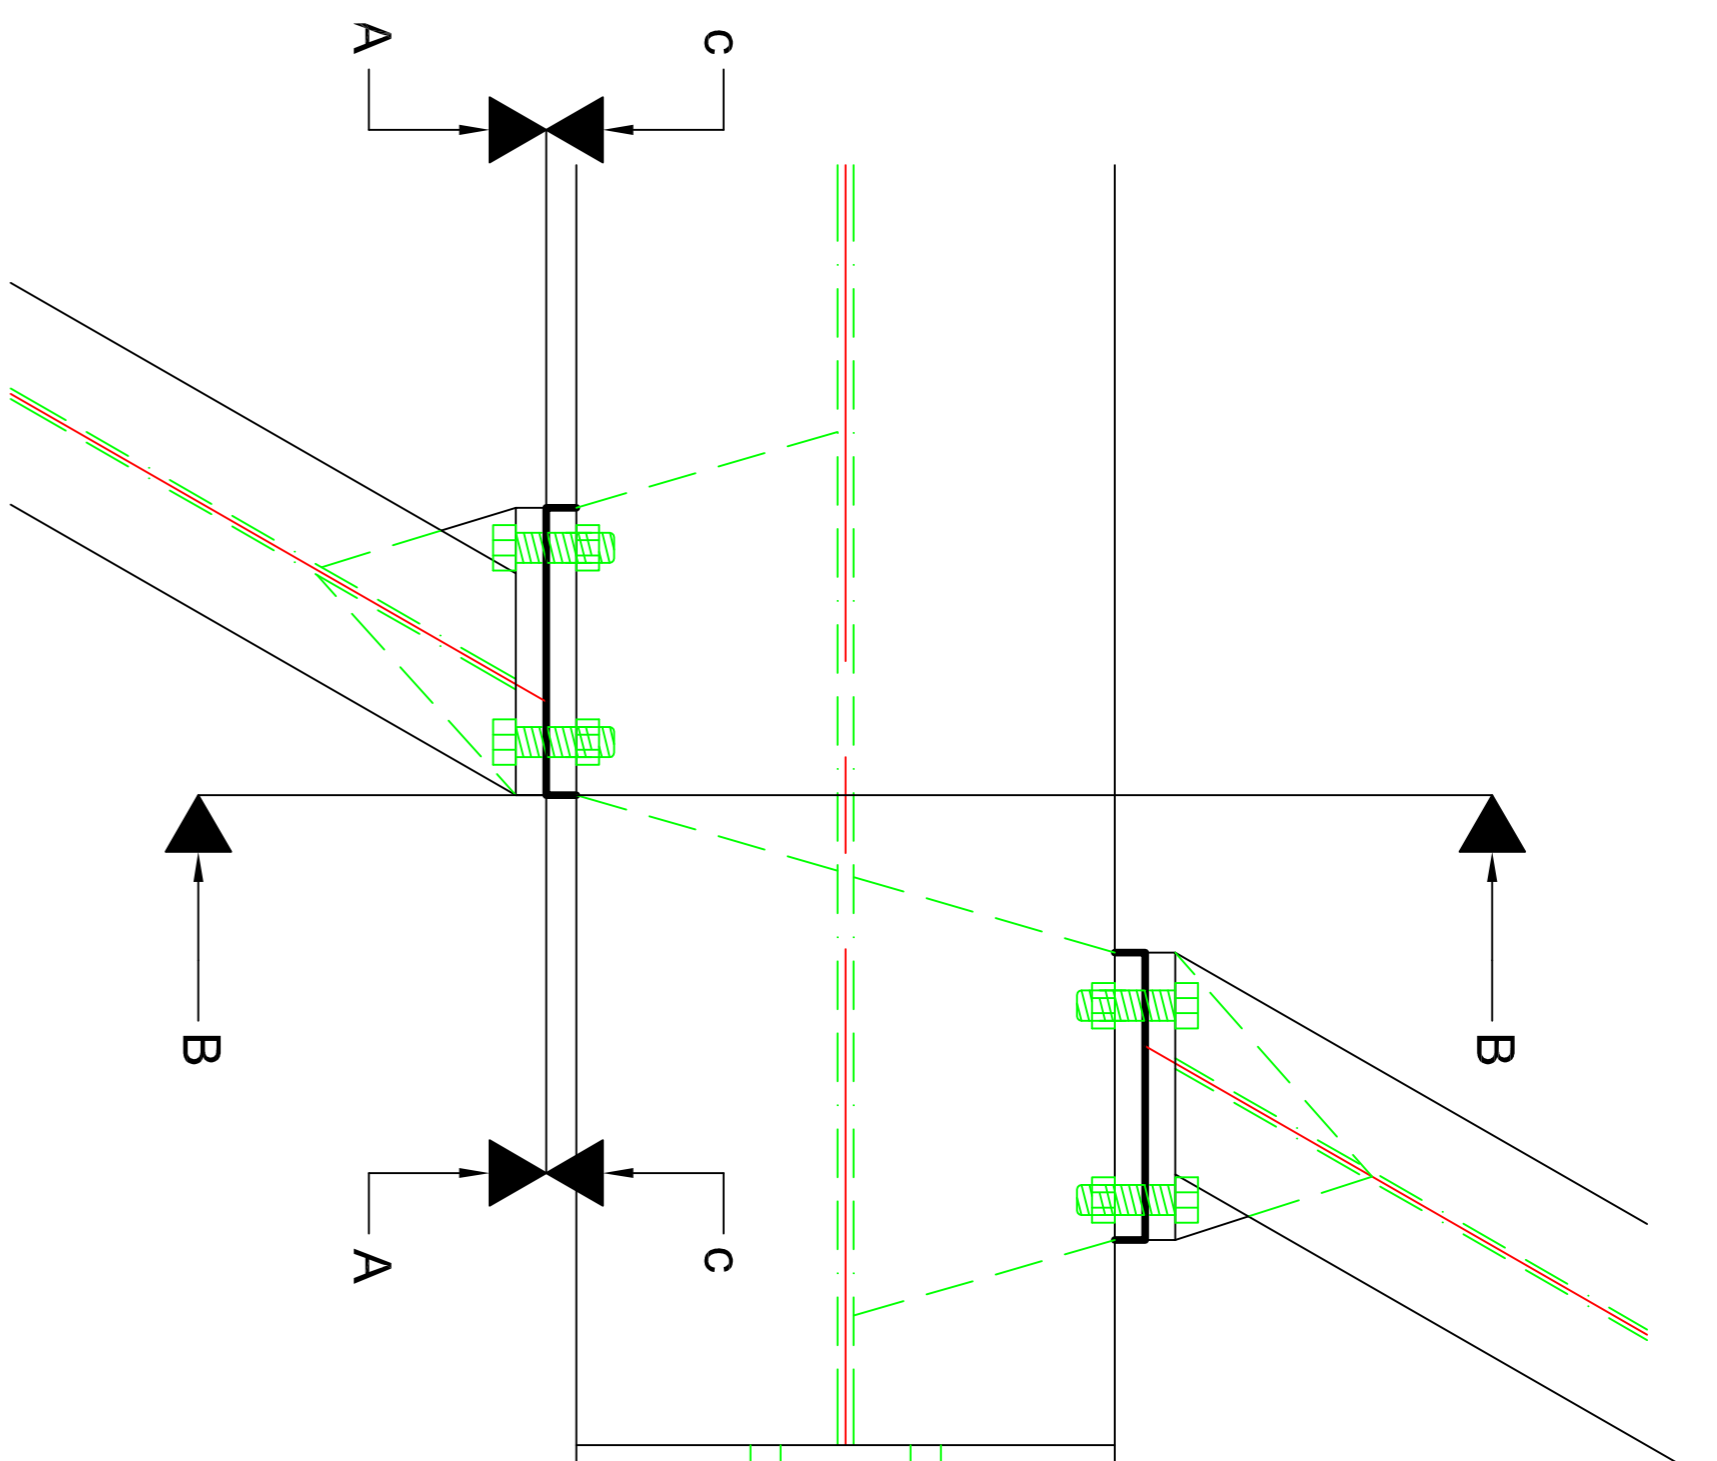


Notes


- 1) All end plates 20mm thick
- 2) All stiffeners 10mm thick
- 3) All holes to receive M20 bolts
8.8 grade

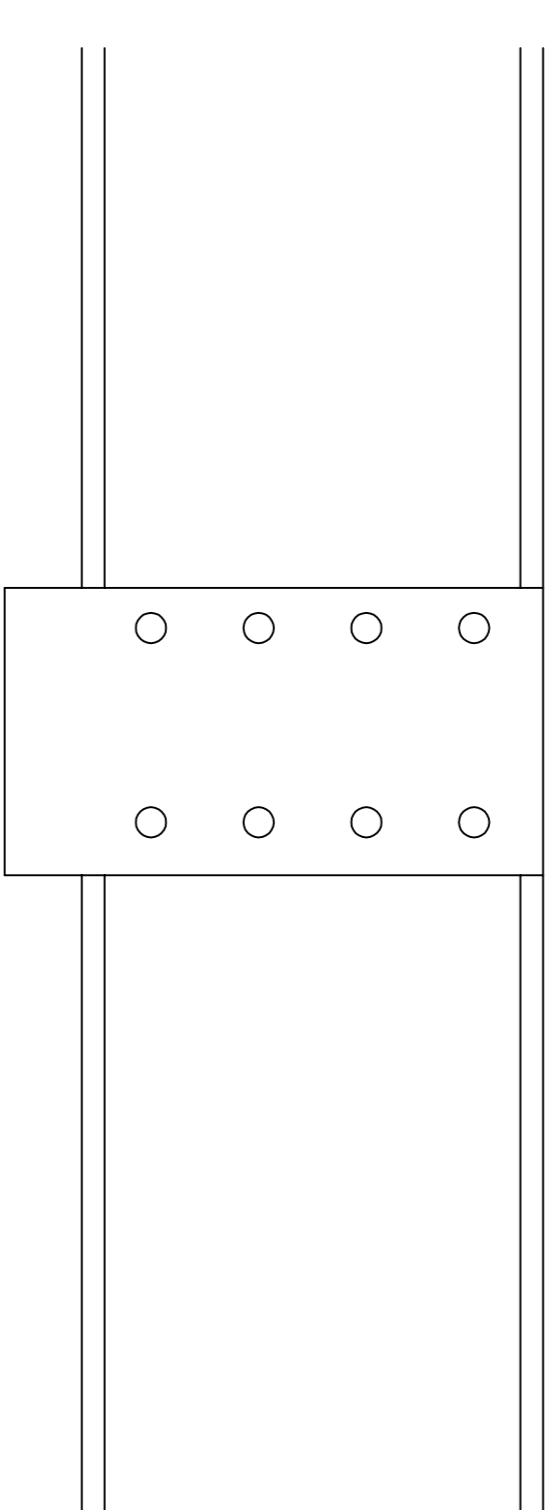


Plan View

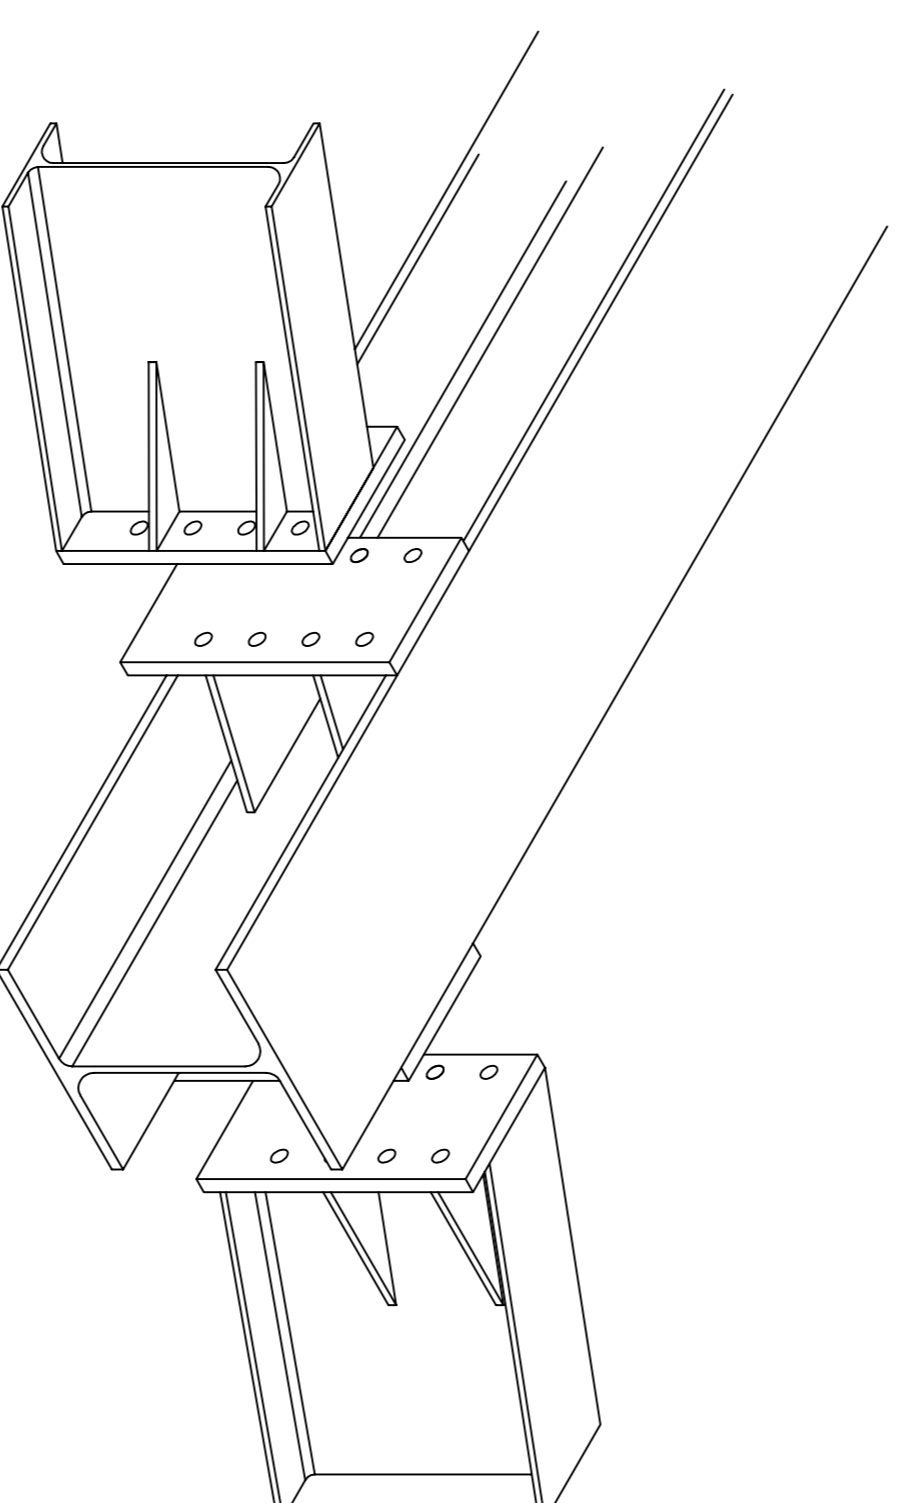

A-A

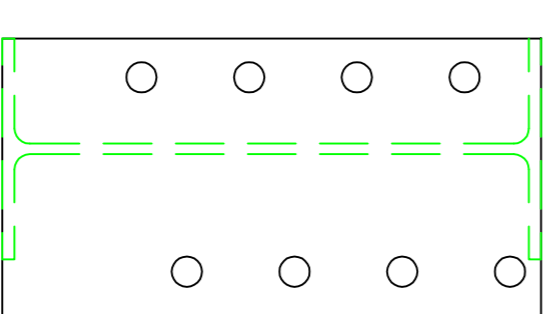

C-C

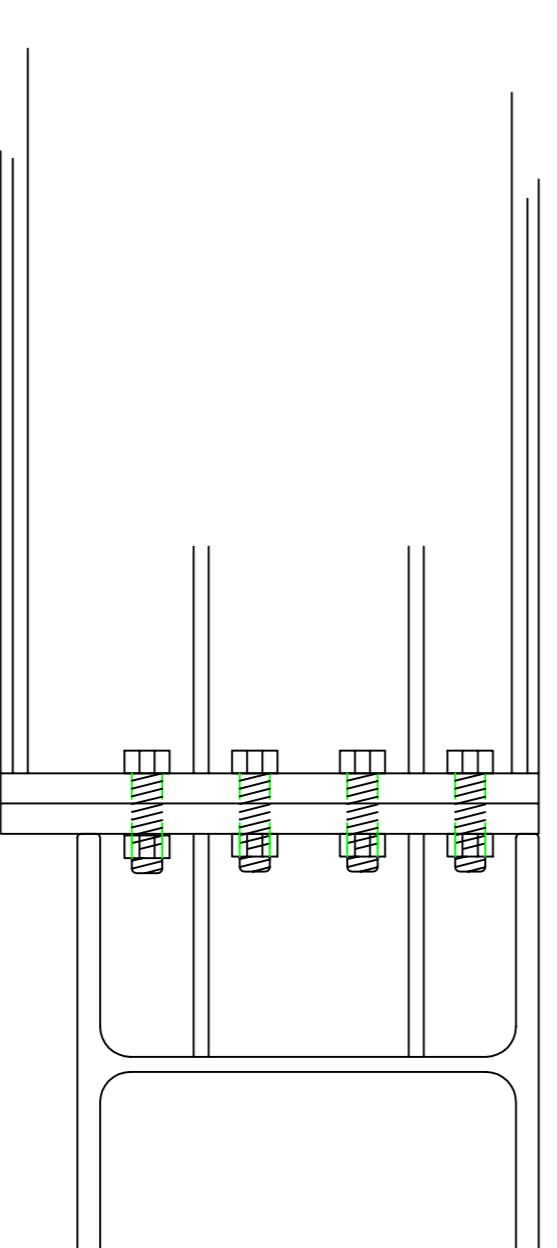

B-B

Detail 3
Joint Connection

		
The Forge Clay Lane Headley Surrey KT18 6JX Phone 01372 386417 Fax 01372 376675 office@bubearandjones.co.uk		
CLIENT:		
		
DRAWN BY:		
G.Scobell		
PROJECT:		
Oakhill House Phase 3		
TITLE:		
Reception Roof Steel		
SCALE@A1:	CHECKED:	APPROVED:
1:25	BJ/JC-004	
JOB No: 0920	DRAWING No: BJ/JC-004	DATE: 24/1/09