


Notes

(All column joint design to be similar)

- 1) All bolts to be M20 8.8
- 2) All plates and stiffness from 10mm plate
- 3) All welds continuous 6mm fillet

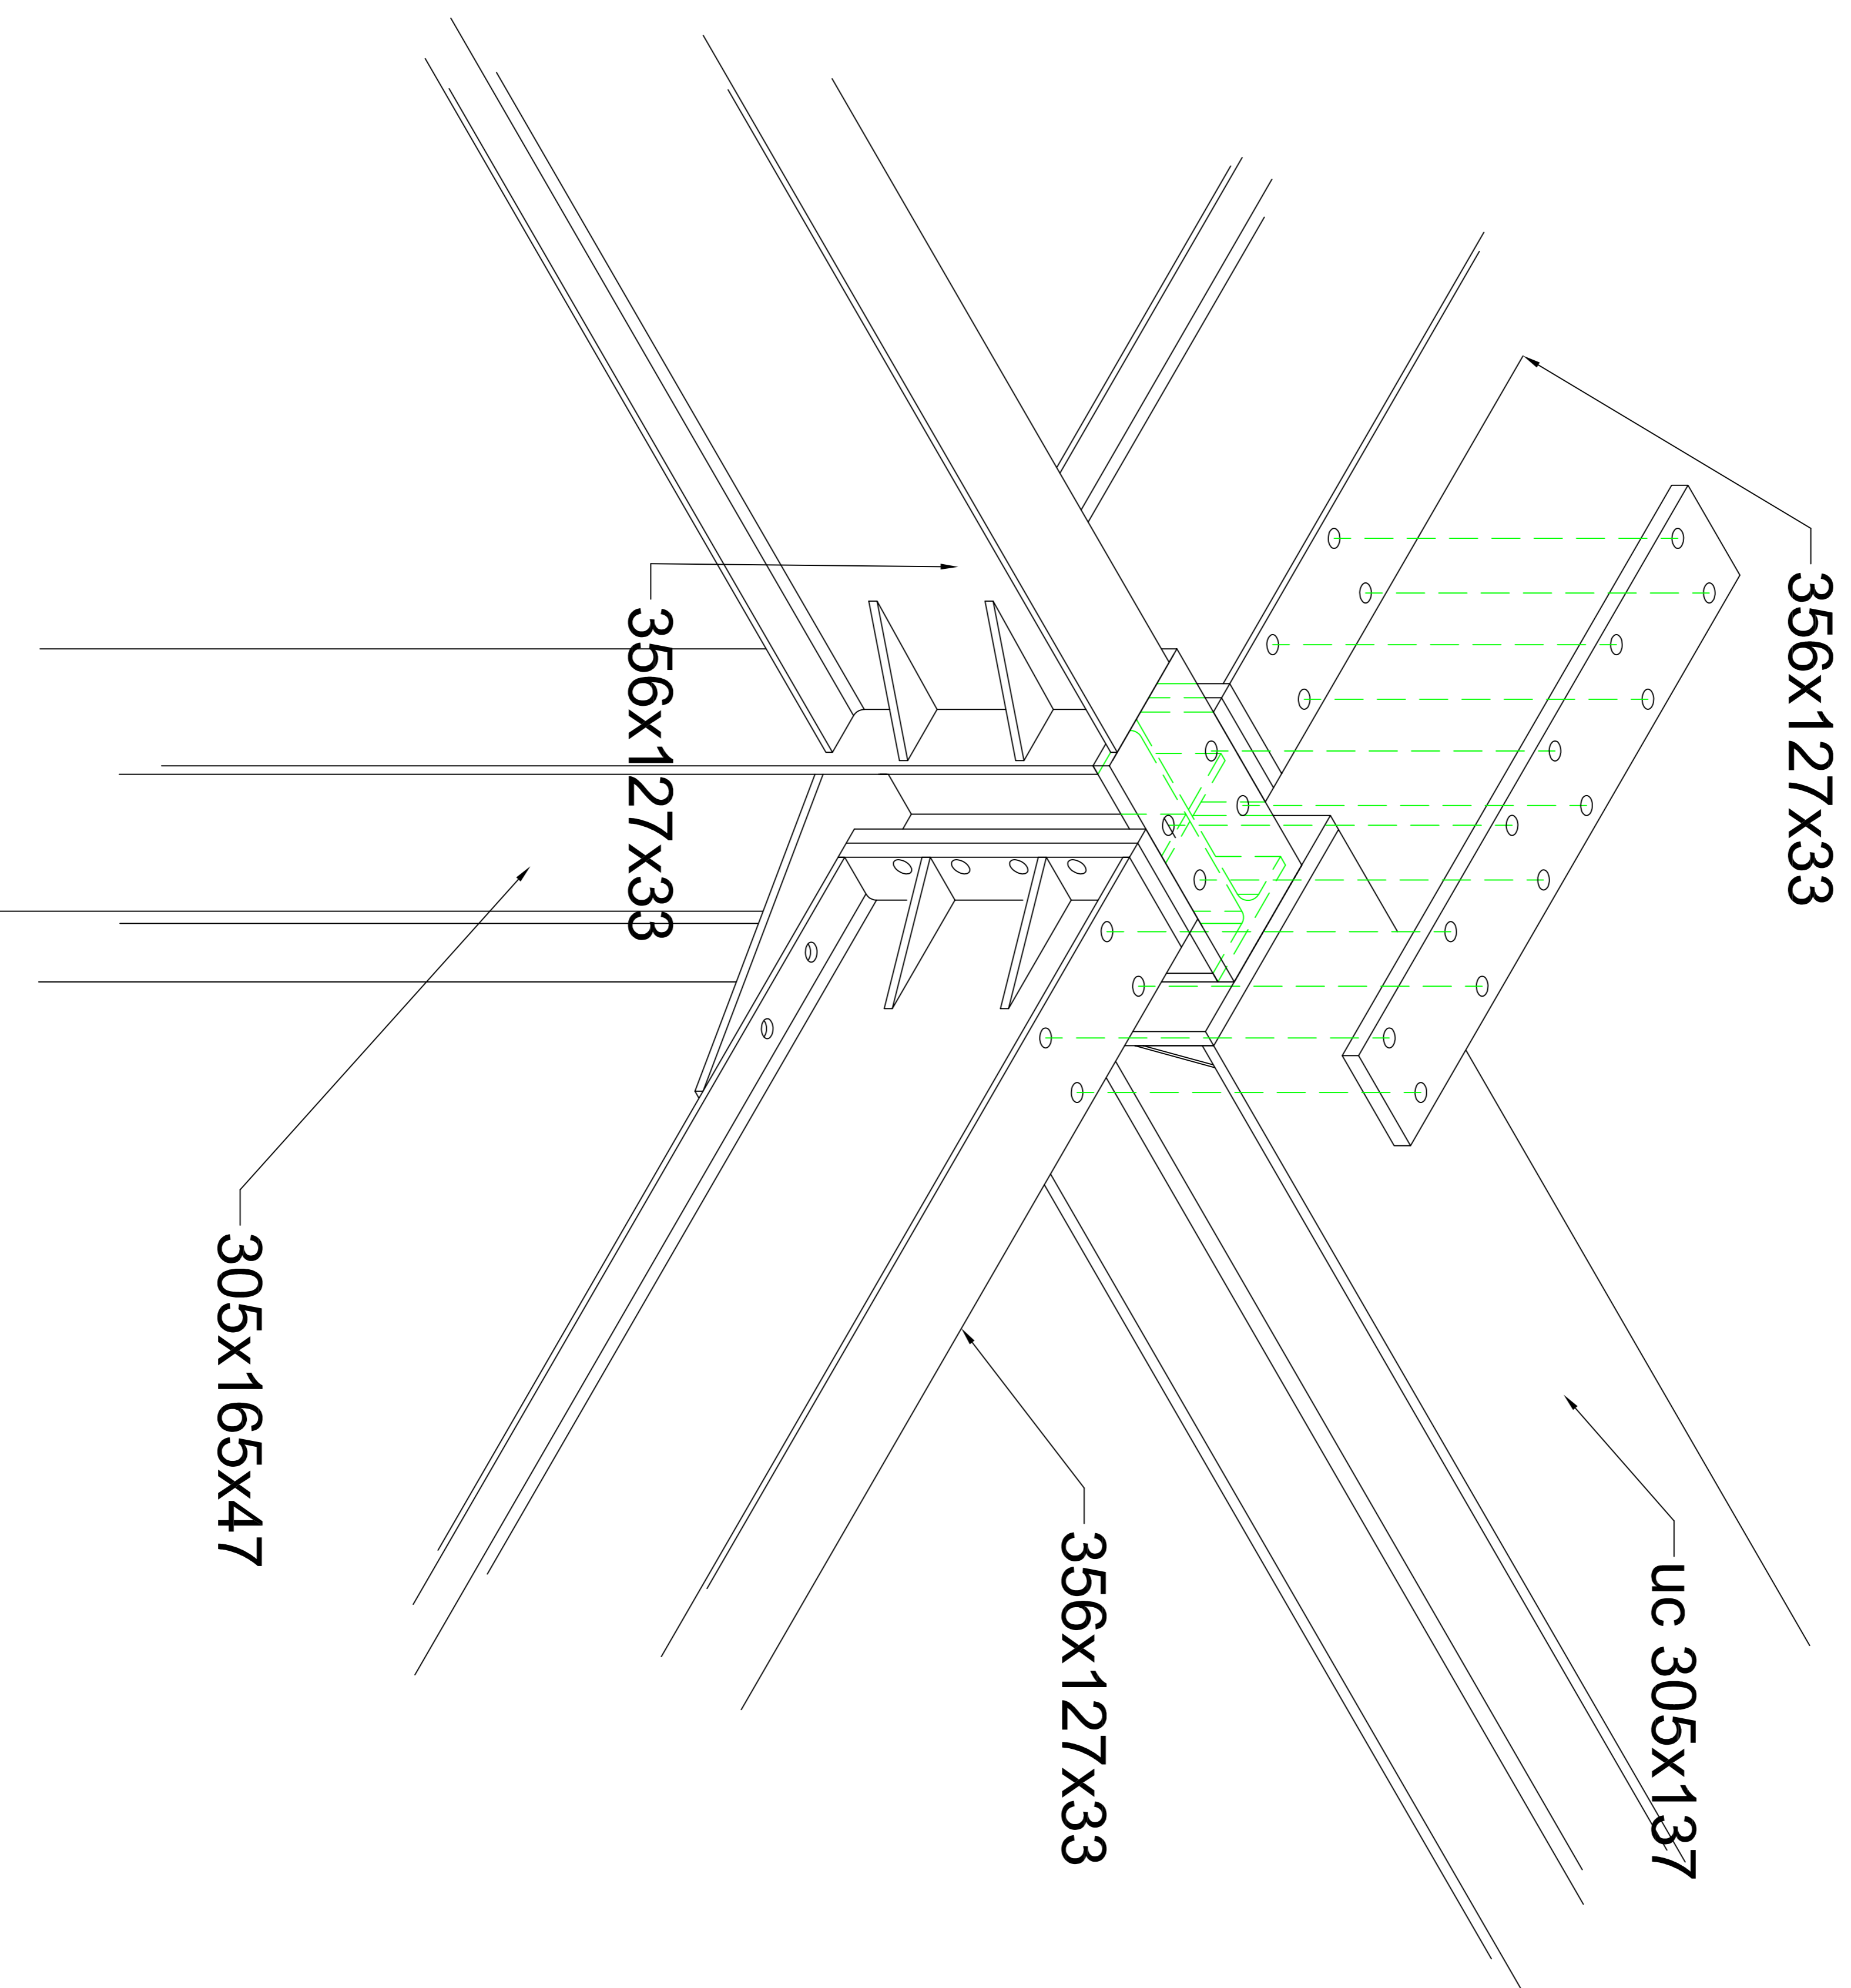

Column Joint



CLIENT:
The Forge Clay Lane
Headley Surrey
KT18 6JX
Phone 01372 386417 Fax 01372 376675
office@bubearandjones.co.uk



DRAWN BY:
G.Scobell

PROJECT:
Oakhill House Phase 3

TITLE:
Reception Roof Steel

SCALE@A1: 1:25	CHECKED: BJ/JC-015	APPROVED: 24/1/09
JOB NO.: 0920	DRAWING NO.: BJ/JC-015	DATE: 24/1/09